


ALL ABUTMENTS AND BENTS ARE AT BEARING S 29°15' 22.69" E

PLAN

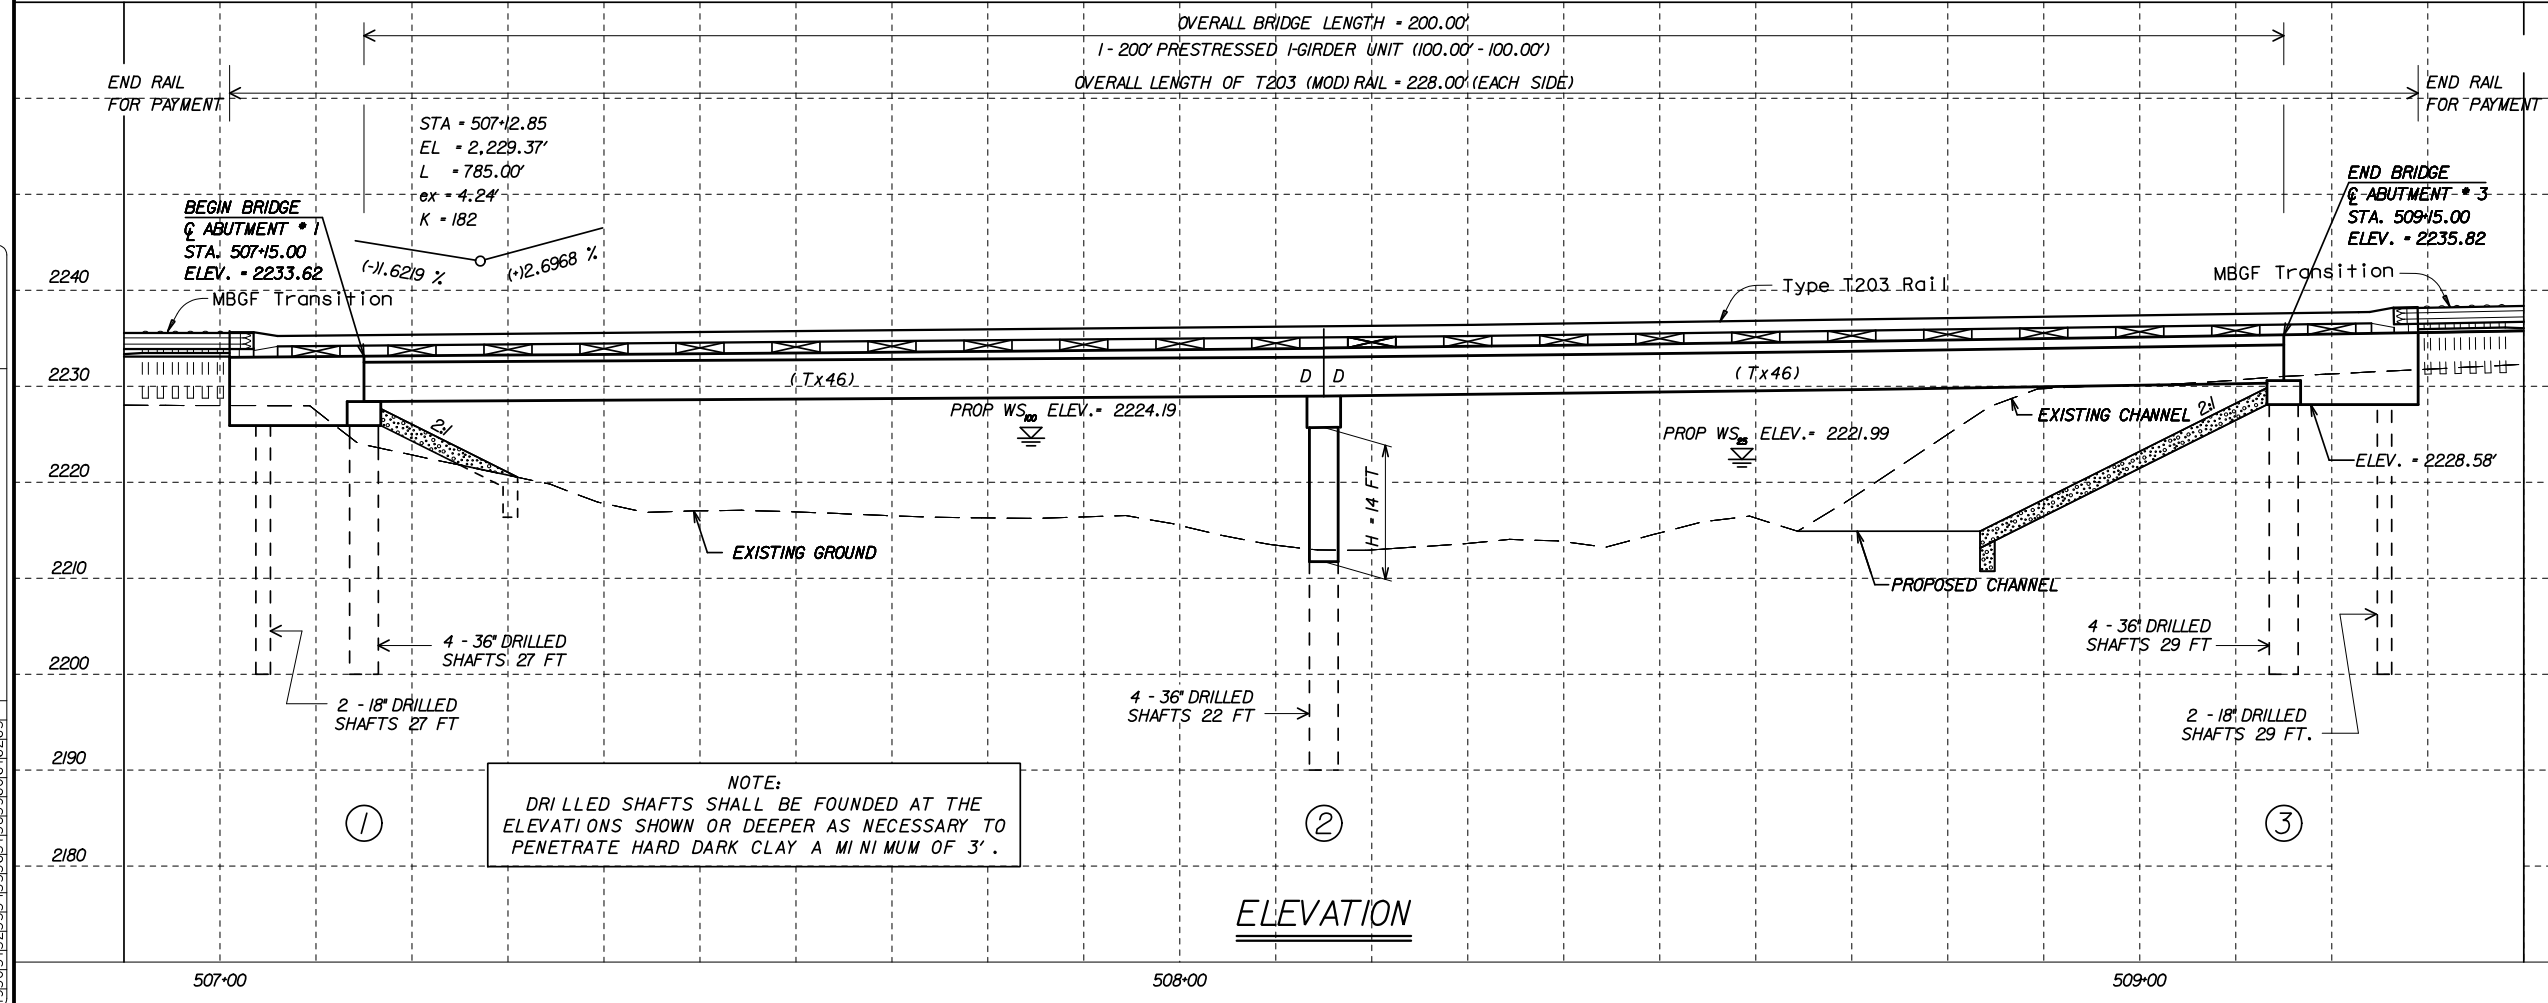

BRIDGE LAYOUT
F.M. 261 @
RED MUD CREEK

STA. 507+15.00
TO STA. 509+15.00

NBI NO.: 25-063-0949-01-005
DESIGN SPEED: 70 MPH
ADT (2008): 300
FUNC. CLS: RURAL MAJOR COLLECTOR

SCALE: 1" = 20'

© 2008 by Texas Department of Transportation

FED. RD. DIV. NO.	FEDERAL AID PROJECT NO.	SHEET NO.
6		
STATE	DIST.	COUNTY
TEXAS	CHS	DICKENS
CONT.	SECT.	JOB HIGHWAY NO.
0949	01	015 FM 261

ACTIVE FILE LEVELS DISPLAYED

DATE: 7/12/11 10:11:21 AM

COMMENTS: 7/12/11 y01.dgn

1 2 

JSB GC LW JSB
DN: CK: DW: CK: